

FLOOR PLAN



"BUILDING SOLUTIONS FOR THE WORLD"
 QUALITY APPROVED TO AS/NZS ISO9001


THE FORCE 10 LIMITED GROUP
 30 PALINGS COURT, NERANG
 QUEENSLAND, AUSTRALIA 4211
 PHONE 61-755 78 4844 FAX 61-755 96 2284
 e-mail address :- force10@ozemail.com.au
THE FORCE 10 ENGINEERED BUILDING SYSTEM IS PROTECTED BY WORLD-
 WIDE PATENTS. THIS DRAWING MAY NOT BE COPIED OR REPRODUCED
 IN PART OR WHOLE WITHOUT WRITTEN CONSENT FROM FORCE 10.

REV	BY	DATE	REV	BY	DATE	REV	BY	DATE
B	DGW	26/04/00						
A	AJC	13/04/00						

DRAWING REVISIONS (TO BE REFERENCED WITH FORM Q.35)

DRAWN BY : DGW
 DATE : 30/03/00
 CHECKED :
 SCALE : 1:100

TENDER # : _
 JOB# : 990510
 DRAWING # : 990510-01
 B

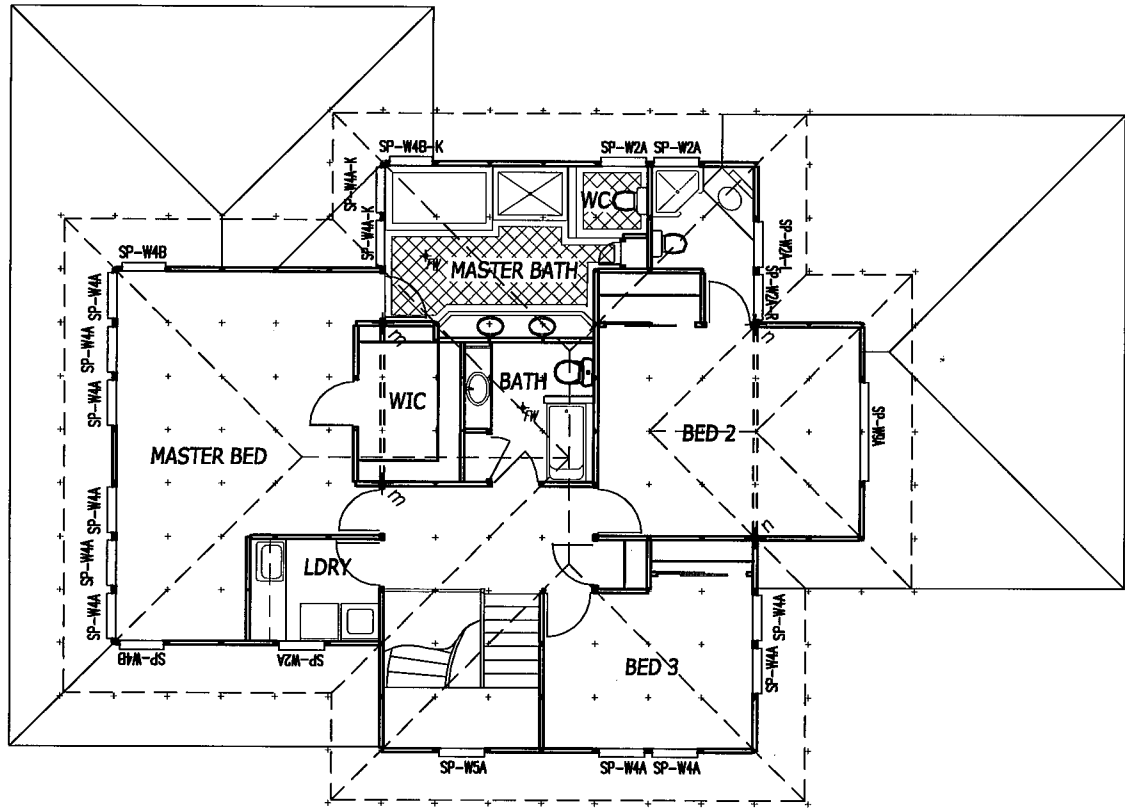

"BUILDING SOLUTIONS FOR THE WORLD"
 QUALITY APPROVED TO AS/NZS ISO9001

THE FORCE 10 LIMITED GROUP
 30 PALINGS COURT, NERANG
 QUEENSLAND, AUSTRALIA 4211
 PHONE 61-755 78 4844 FAX 61-755 96 2284
 e-mail address :- force10@ozemail.com.au
 THE FORCE 10 ENGINEERED BUILDING SYSTEM IS PROVIDED BY WORLD-
 WIDE FRANCHISES. THIS DRAWING MAY NOT BE COPIED OR REPRODUCED
 IN PART OR WHOLE WITHOUT WRITTEN CONSENT FROM FORCE 10.

REV	BY	DATE	REV	BY	DATE	REV	BY	DATE
B	DGW	26/04/00						
A	AJC	13/04/00						
DRAWING REVISIONS (TO BE REFERENCED WITH FORM Q.35)								

DRAWN BY : DGW			
DATE : 30/03/00			
CHECKED :	TENDER # : _	JOB# : 990510	
SCALE : 1:100	DRAWING # : 990510-02		B