


NOTE:-  
CARPORT LOCATION IS  
TO BE DETERMINED

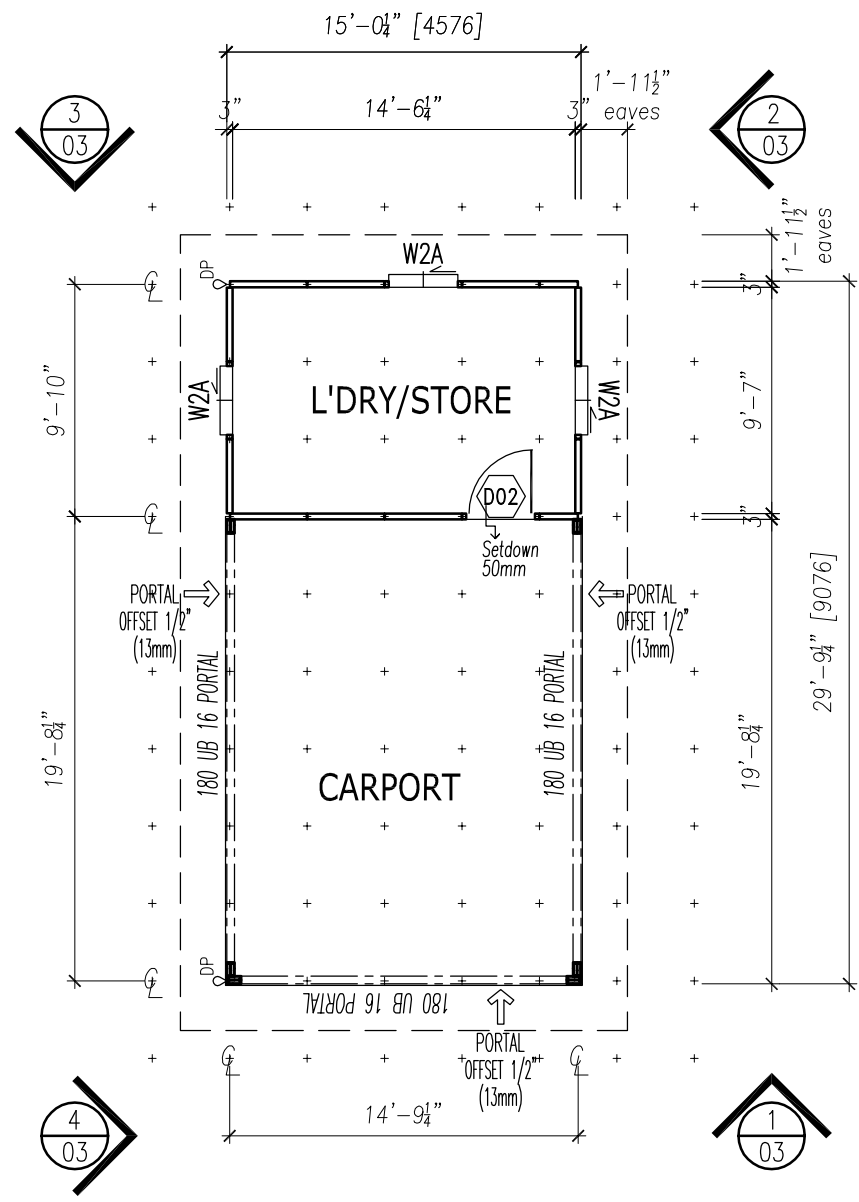

Door Schedule				
NO.	DESCRIPTION	METRIC SIZE (DxW)	IMPERIAL SIZE (DxW)	NOTES
D01	EXT. WOOD MADISON 'PMAD101'	2040 x 920	6'-8 5/8" x 3'-0 1/4"	ENTRY, IN
D02	EXT. WOOD SOLID CORE DURACOAT	2040 x 820	6'-8 5/8" x 2'-8 5/8"	
D03	INTERNAL WOOD 'COLONIAL'	2040 x 820	6'-8 5/8" x 2'-8 5/8"	
D04	INTERNAL WOOD 'COLONIAL', DOUBLE	2040 x 2/410	6'-8 5/8" x 2/1'-4 3/8"	2100x860 FR.
D05	INT. SLIDING ROBE 'STEGBAR' VINYL FACE	2105 x 1869 OPENING	6'-10 7/8" x 6'-19 1/8"	2 LEAF
D06	INT. SLIDING ROBE 'STEGBAR' VINYL FACE	2105 x 1831 OPENING	6'-10 7/8" x 6'-0 1/8"	2 LEAF

Window Schedule		
CODE	METRIC D x W	IMPERIAL D x W
W2A	900 x 860	2'-11 7/8" x 2'-9 7/8"
W3A	1200 x 860	3'-11 1/4" x 2'-9 7/8"
W6A	600 x 1860	2'-11 5/8" x 6'-1 1/4"
W8A	1200 x 1860	3'-11 1/4" x 6'-1 1/4"

DH DOUBLE HUNG (WHERE SHOWN)  
OBS OBSCURED  
XO UNLESS NOTED O'WISE

FLOOR AREA	
ENCL. HABITABLE AREA	= 753.2 sq.ft. (70.0 m <sup>2</sup> )
LAUNDRY/STORAGE	= 145.3 sq.ft. (13.5 m <sup>2</sup> )
DECK/OUTDOOR	= 252.9 sq.ft. (23.5 m <sup>2</sup> )
CARPORT	= 290.5 sq.ft. (27.0 m <sup>2</sup> )
<b>TOTAL</b>	<b>= 1441.9 sq.ft. (134.0 m<sup>2</sup>)</b>

FLOOR PLAN

**DRAWING DESIGN APPROVAL**  
CLIENT \ DEALER APPROVES FORCE 10 DRAWING DESIGN.  
SIGNED: ..... DATED: .....



"BUILDING SOLUTIONS FOR THE WORLD"  
QUALITY APPROVED TO AS/NZS ISO9001

FORCE 10 INTERNATIONAL PTY LTD  
30 ACANTHUS STREET, DARRA  
QUEENSLAND, AUSTRALIA 4076  
PH. +61 7 37162002 FX. +61 7 37162078  
email:- info@force10international.org  
web:- http://www.force10international.org

THE FORCE 10 ENGINEERED BUILDING SYSTEM IS PROTECTED BY WORLDWIDE PATENTS. THIS DRAWING MAY NOT BE COPIED OR REPRODUCED IN PART OR WHOLE WITHOUT WRITTEN CONSENT FROM FORCE 10 INTL. PTY LTD.

CONTENTS	PG
FLOOR PLAN	01
ELEVATIONS MAIN	02
ELEVATIONS GARAGE	03
PANEL & BRACING MAIN	04
PANEL & BRACING GARAGE	05
FLR. FRAMING & STUMP HTS.	06
C.F.C. FLR SHT. LAYOUT	07
SLAB DIMENSIONS & BOLTS	08
TRUSS & PURLIN MAIN	09
TRUSS & PURLIN GARAGE	10


CONTENTS	PG
PERSPECTIVE	11

REV	BY	DATE
A	MN	11/04/08

DRAWING REVISIONS


DRAWN BY : MN  
DATE : 02-04-08  
CHECKED :  
SCALE : 1:100 @ A3

PROJECT  
TENDER # :  
JOB# : 080114  
DRAWING # :  
A

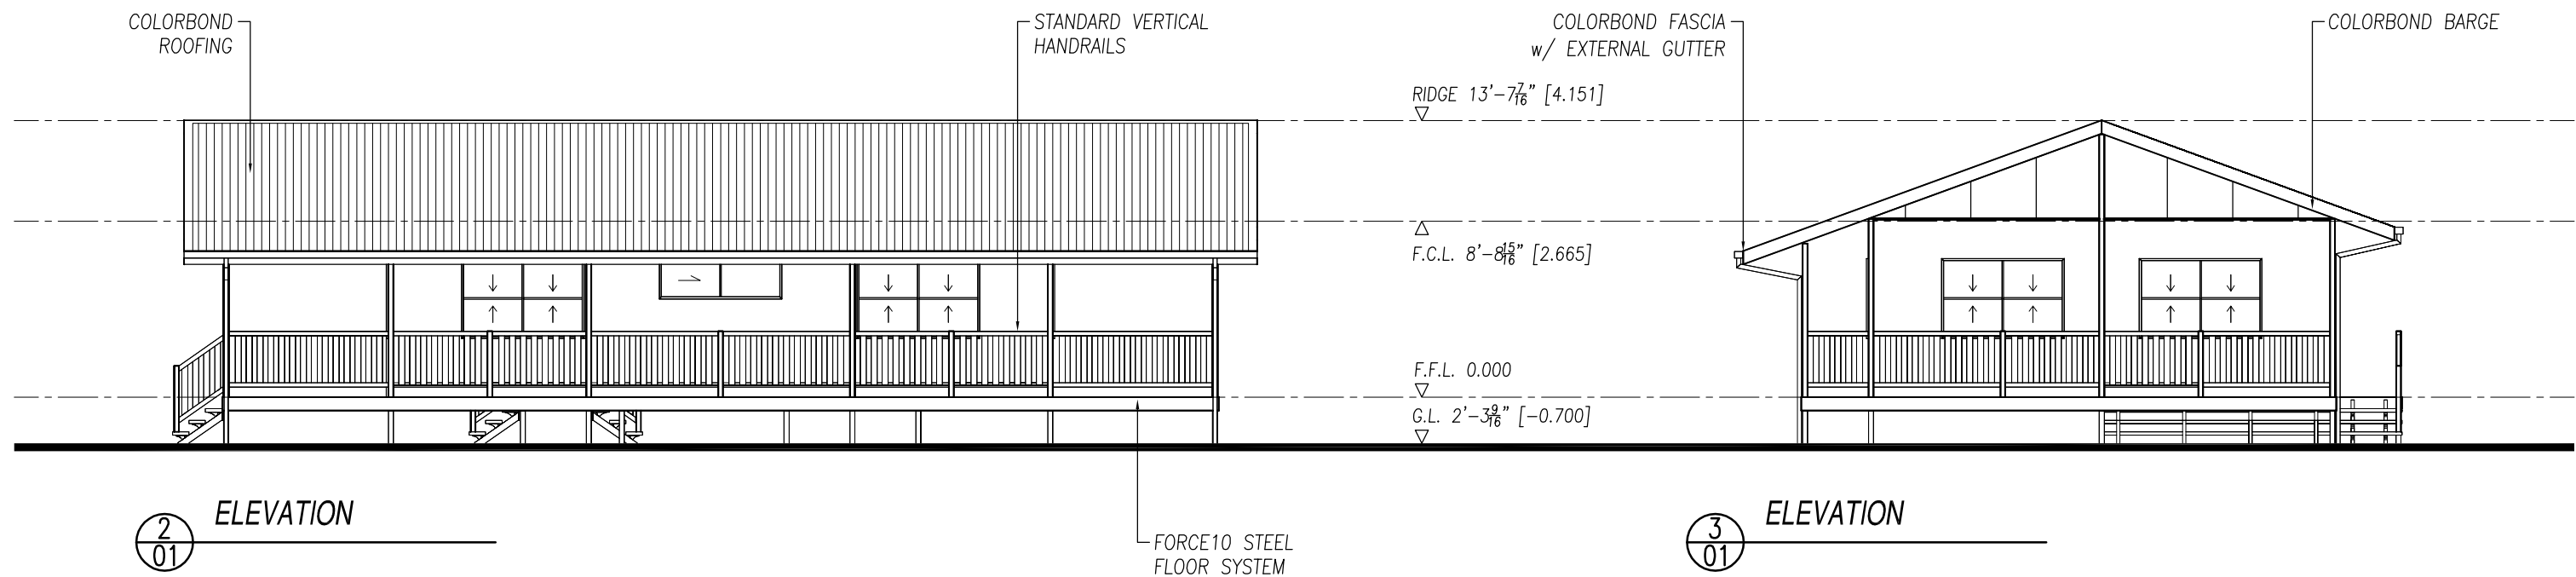

2  
01 ELEVATION

3  
01 ELEVATION

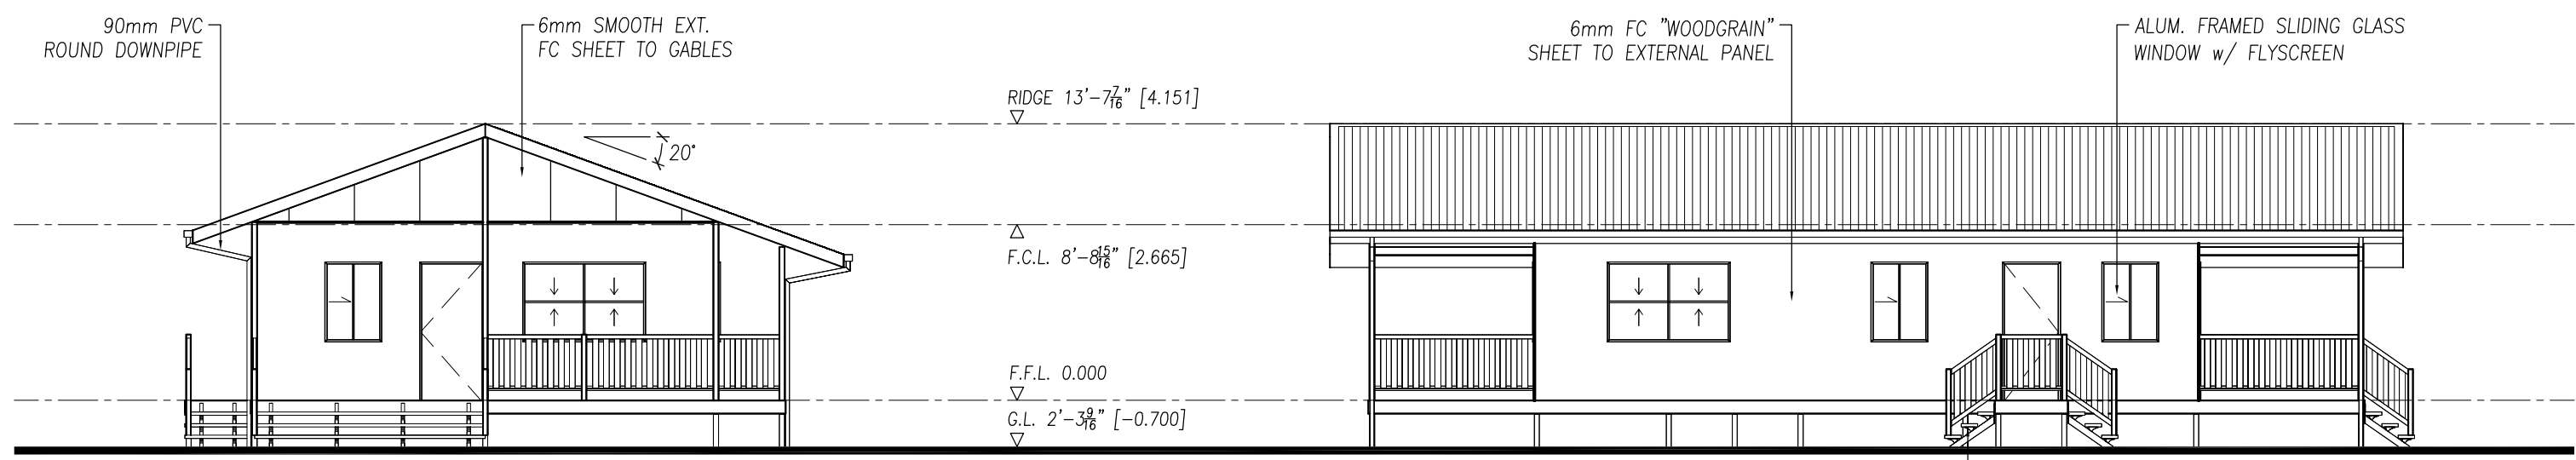

1  
01 ELEVATION

4  
01 ELEVATION

TIMBER TREADS  
GOING = 250mm  
RISER = 175mm

**DRAWING DESIGN APPROVAL**  
CLIENT / DEALER APPROVES FORCE 10 DRAWING DESIGN.  
SIGNED : ..... DATED : .....



"BUILDING SOLUTIONS FOR THE WORLD"  
QUALITY APPROVED TO AS/NZS ISO9001

FORCE 10 INTERNATIONAL PTY LTD  
30 ACANTHUS STREET, DARRA  
QUEENSLAND, AUSTRALIA 4076  
PH. +61 7 37162002 FX. +61 7 37162078  
email:- info@force10international.org  
web:- http://www.force10international.org  
THE FORCE 10 ENGINEERED BUILDING SYSTEM IS PROTECTED BY WORLD-  
WIDE PATENTS. THIS DRAWING MAY NOT BE COPIED OR REPRODUCED  
IN PART OR WHOLE WITHOUT WRITTEN CONSENT FROM FORCE 10.

CONTENTS	PG
FLOOR PLAN	01
ELEVATIONS MAIN	02
ELEVATIONS GARAGE	03
PANEL & BRACING MAIN	04
PANEL & BRACING GARAGE	05
FLR. FRAMING & STUMP HTS.	06
C.F.C. FLR SHT. LAYOUT	07
SLAB DIMENSIONS & BOLTS	08
TRUSS & PURLIN MAIN	09
TRUSS & PURLIN GARAGE	10

CONTENTS	PG
PERSPECTIVE	11



REV	BY	DATE
A	MN	08/04/08

DRAWN BY : MN	
DATE	: 02-04-08
CHECKED	:
SCALE	: 1:100

PROJECT	
TENDER #	:
JOB#	: 080114
DRAWING #	:

A



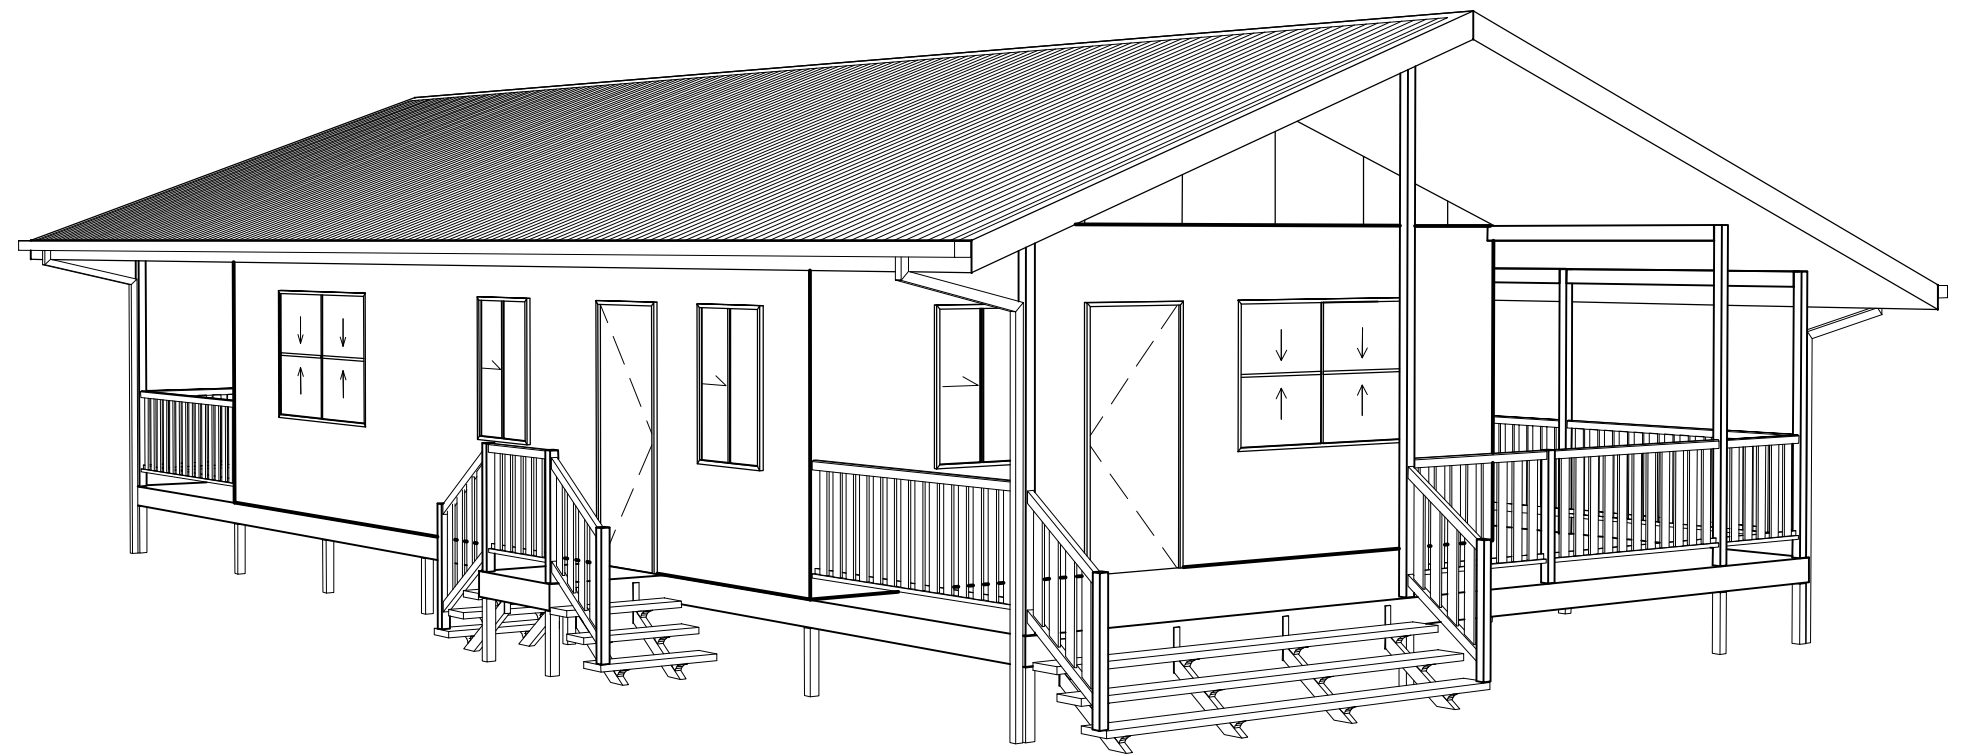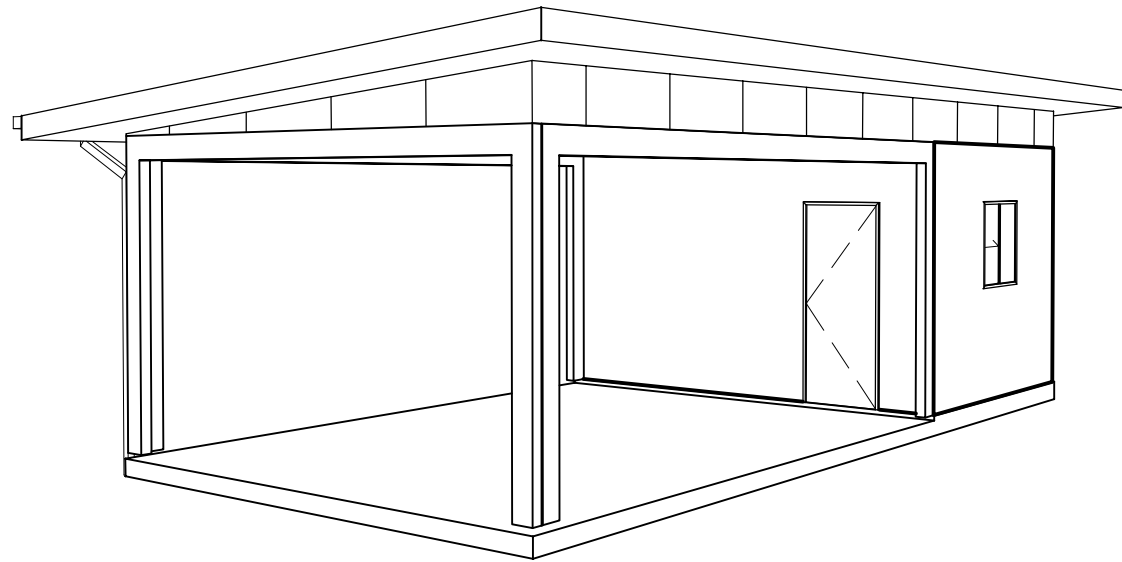

○ PERSPECTIVE



"BUILDING SOLUTIONS FOR THE WORLD"  
QUALITY APPROVED TO AS/NZS ISO9001

FORCE 10 INTERNATIONAL PTY LTD  
30 ACANTHUS STREET, DARRA  
QUEENSLAND, AUSTRALIA 4076  
PH. +61 7 37162002 FX. +61 7 37162078  
email:- info@force10international.org  
web:- http://www.force10international.org

THE FORCE 10 ENGINEERED BUILDING SYSTEM IS PROTECTED BY WORLDWIDE PATENTS. THIS DRAWING MAY NOT BE COPIED OR REPRODUCED IN PART OR WHOLE WITHOUT WRITTEN CONSENT FROM FORCE 10 INTL. PTY LTD.

CONTENTS	PG
FLOOR PLAN	01
ELEVATIONS MAIN	02
ELEVATIONS GARAGE	03
PANEL & BRACING MAIN	04
PANEL & BRACING GARAGE	05
FLR. FRAMING & STUMP HTS.	06
C.F.C. FLR. SHT. LAYOUT	07
SLAB DIMENSIONS & BOLTS	08
TRUSS & PURLIN MAIN	09
TRUSS & PURLIN GARAGE	10

CONTENTS	PG
PERSPECTIVE	11

REV	BY	DATE
-	-	-
DRAWING REVISIONS		

DRAWN BY : MN	
DATE : 02-04-08	
CHECKED :	
SCALE : N.T.S. @ A3	

PROJECT	
TENDER # :	JOB# : 080114
DRAWING # :	-